



Developer:

Oakmont Development Company
1020 East Dupont Road
Fort Wayne, IN 46825
Tel: (260) 489-2000
Fax: (260) 489-8974

Engineer:

DABEC
D.A. Brown Engineering Consultants
5419 County Road 427, Suite C, Auburn, IN 46706
Phone: (260) 925 - 2020 Fax: (260) 925 - 1212
www.dabrownengineering.com

Deer Hollow

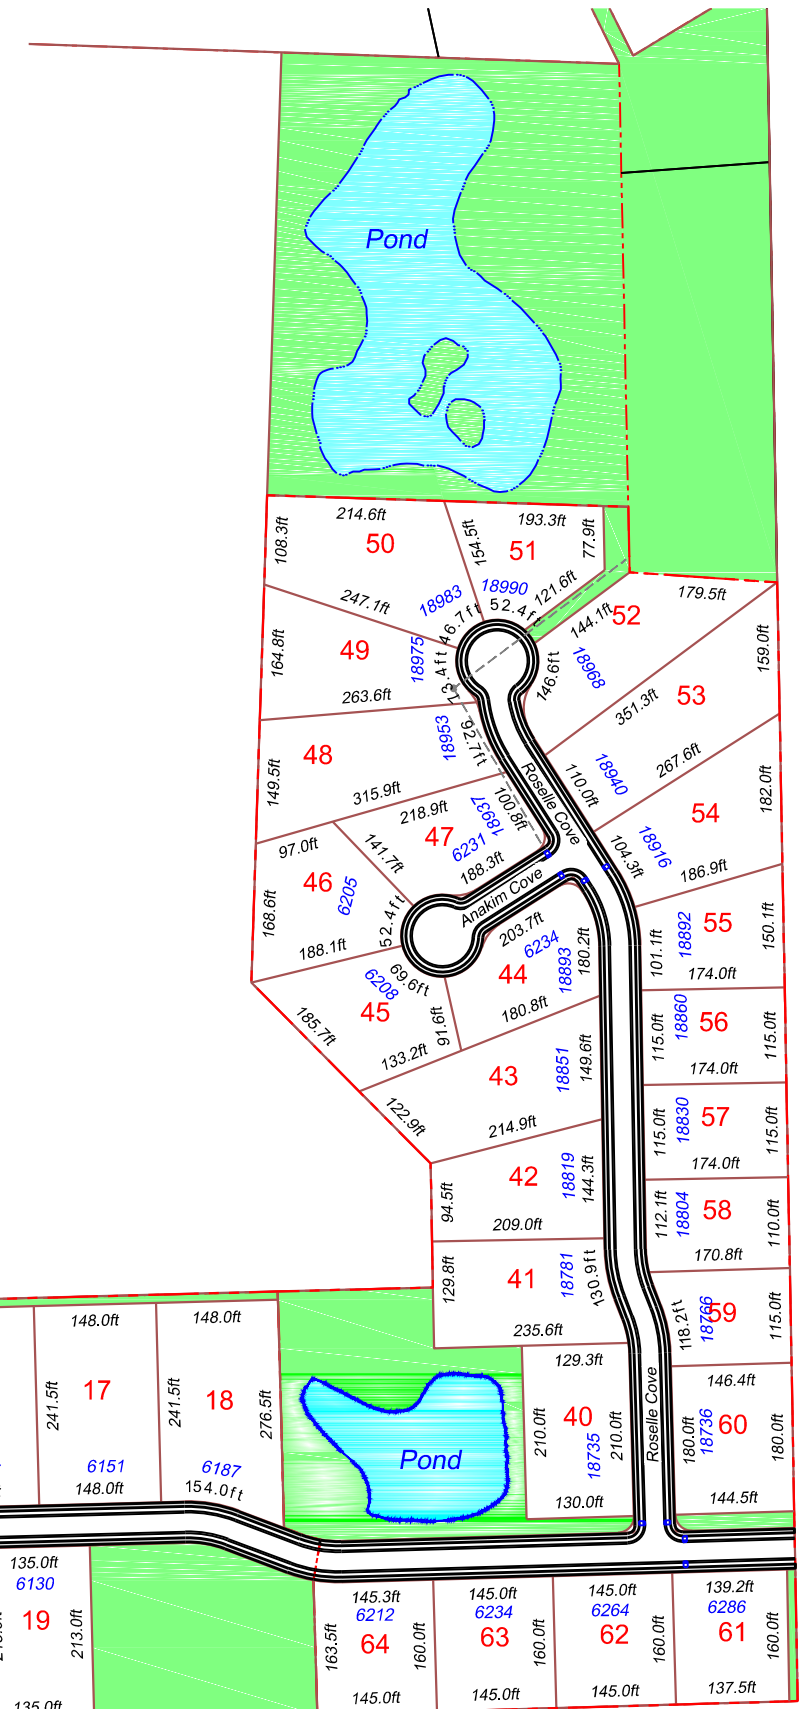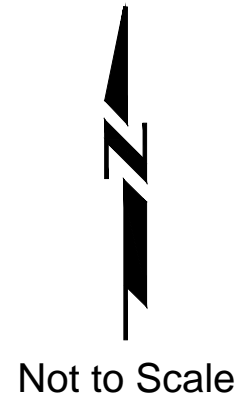

July 22, 2015