


Liberty Mills Road

Liberty Mills Road

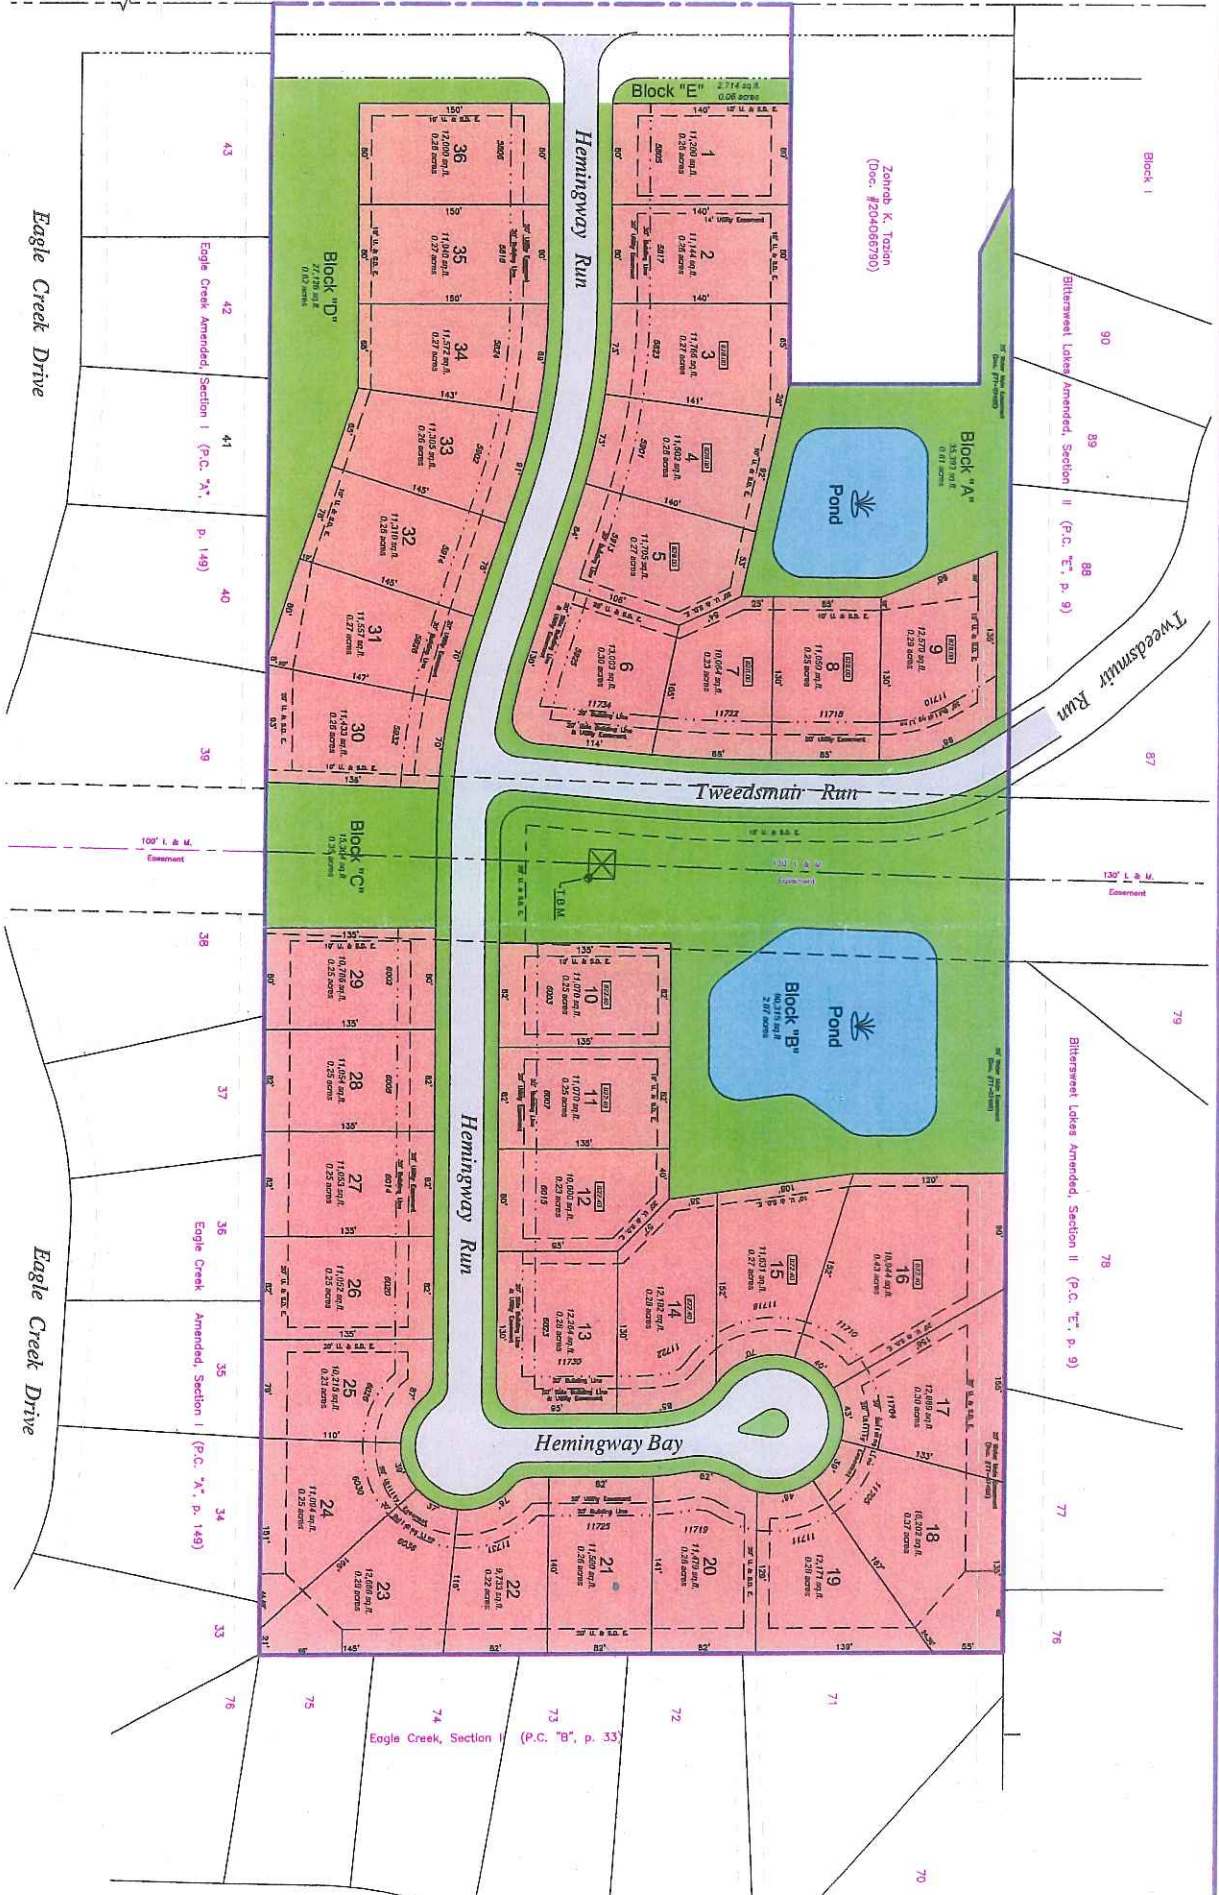

Woodlands of Liberty Mills



Developer:
Woodlands of Liberty Mills, L.L.C.
10104 Woodland Plaza Core
Fort Wayne, Indiana 46825
(260) 497-7875


Engineer:
Z. K. Tozan Associates, Inc.
10104 Woodland Plaza Core
Fort Wayne, Indiana 46825
(260) 497-7875

Sec. 28, 30-41
Railroad spike Prod.
(ACSO reference)

Liberty Mills Road

N90°00'00"E 408.72' Meas.

North Line, Northwest Quarter, Sec. 26-30-11

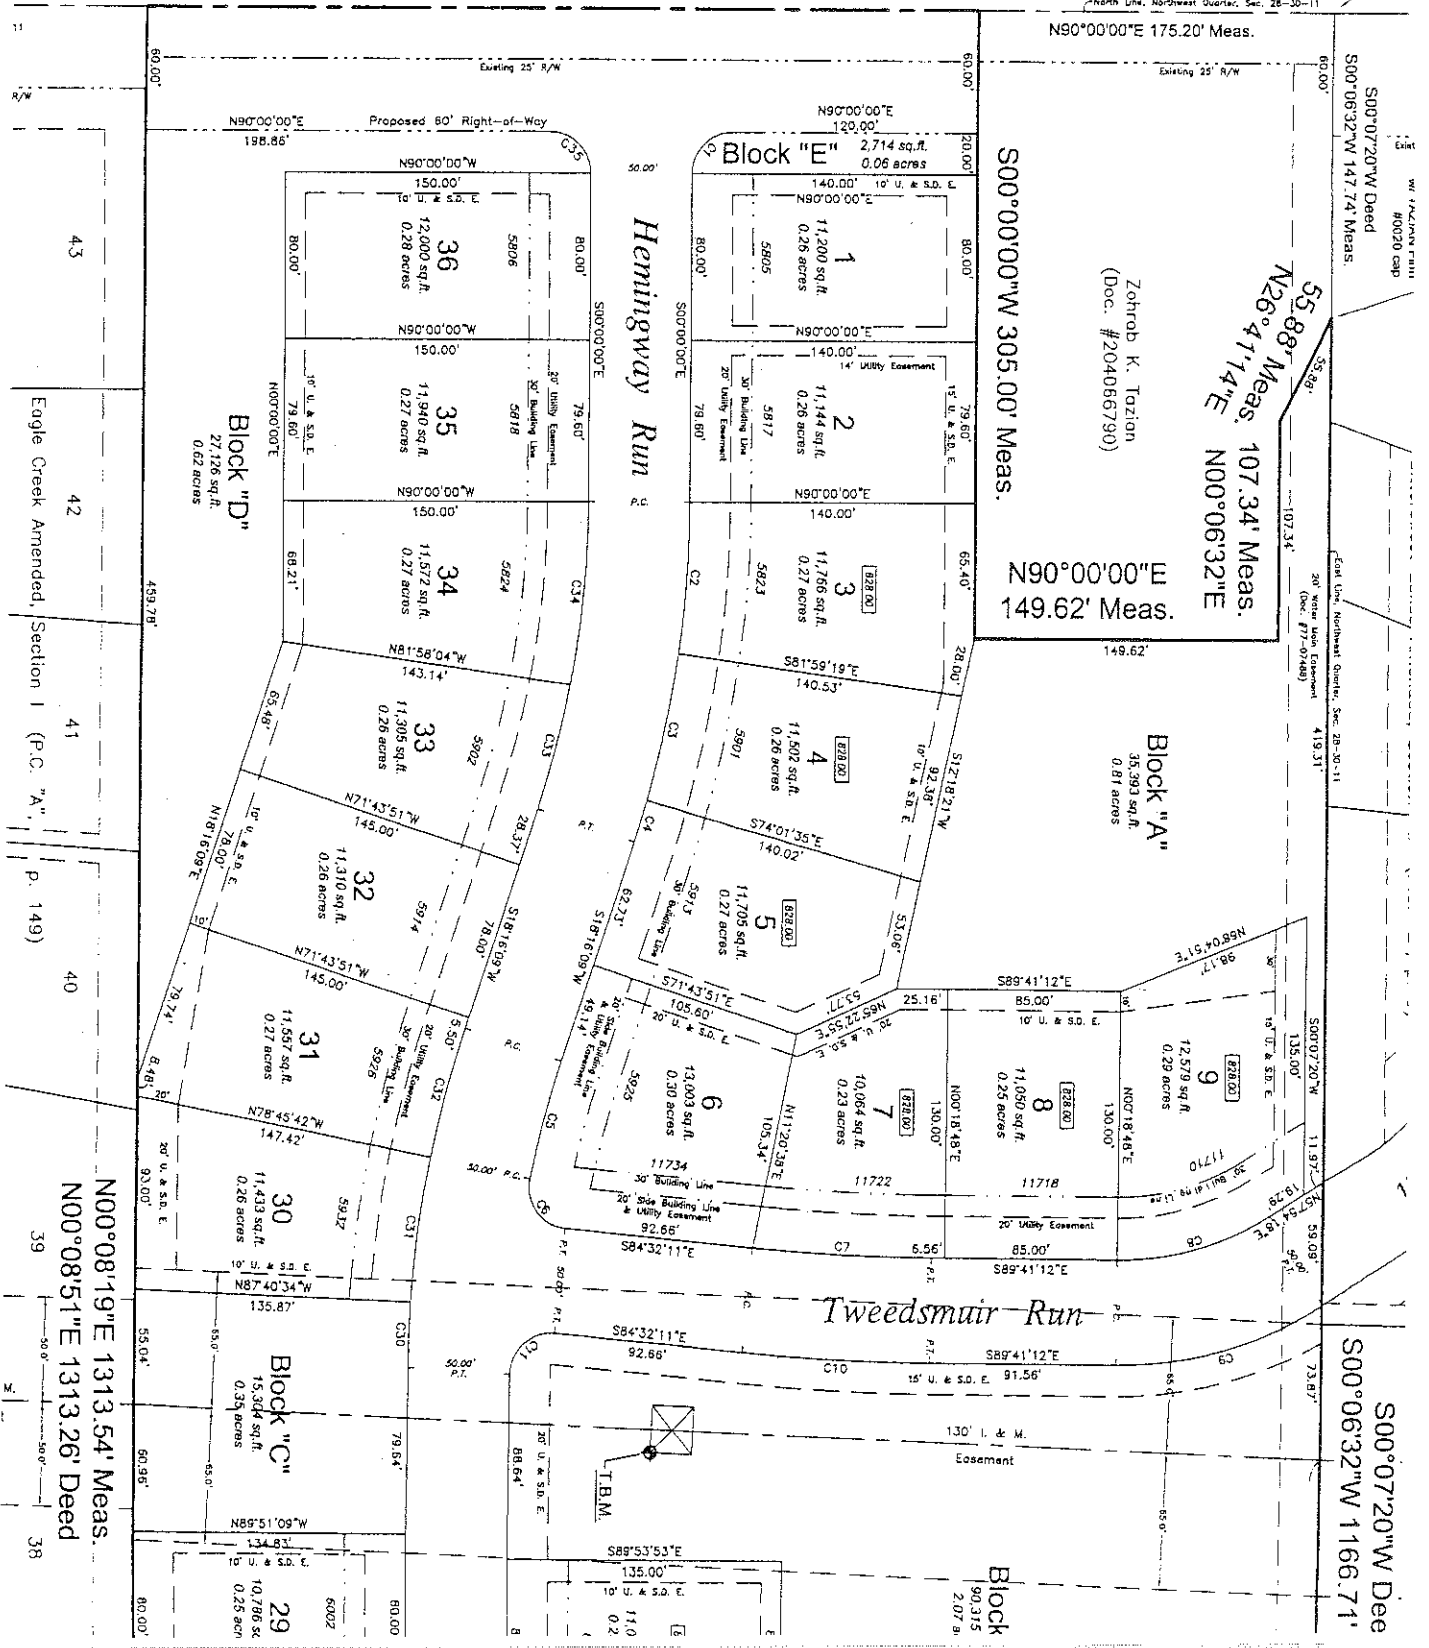

S00°07'20"W Deed
S00°06'32"W 147.74' Meas.

Zohrab K. Tazian
(Doc. #204086790)

55.88' Meas.
N26°47'14"E
107.34' Meas.
N00°06'32"E

S00°00'00"W 305.00' Meas.

N90°00'00"E
149.62' Meas.

Block "A"
38,393 sq. ft.
0.81 acres

S00°07'20"W Deed
S00°06'32"W 1166.71'

Block
90,315
2,079'

43
42
41
40
39
38

Eagle Creek Amended, Section I (P.C. "A", p. 149)

N00°08'19"E 1313.54' Meas.
N00°08'51"E 1313.26' Deed

38

